



RZUT KOMORY K5

1:25

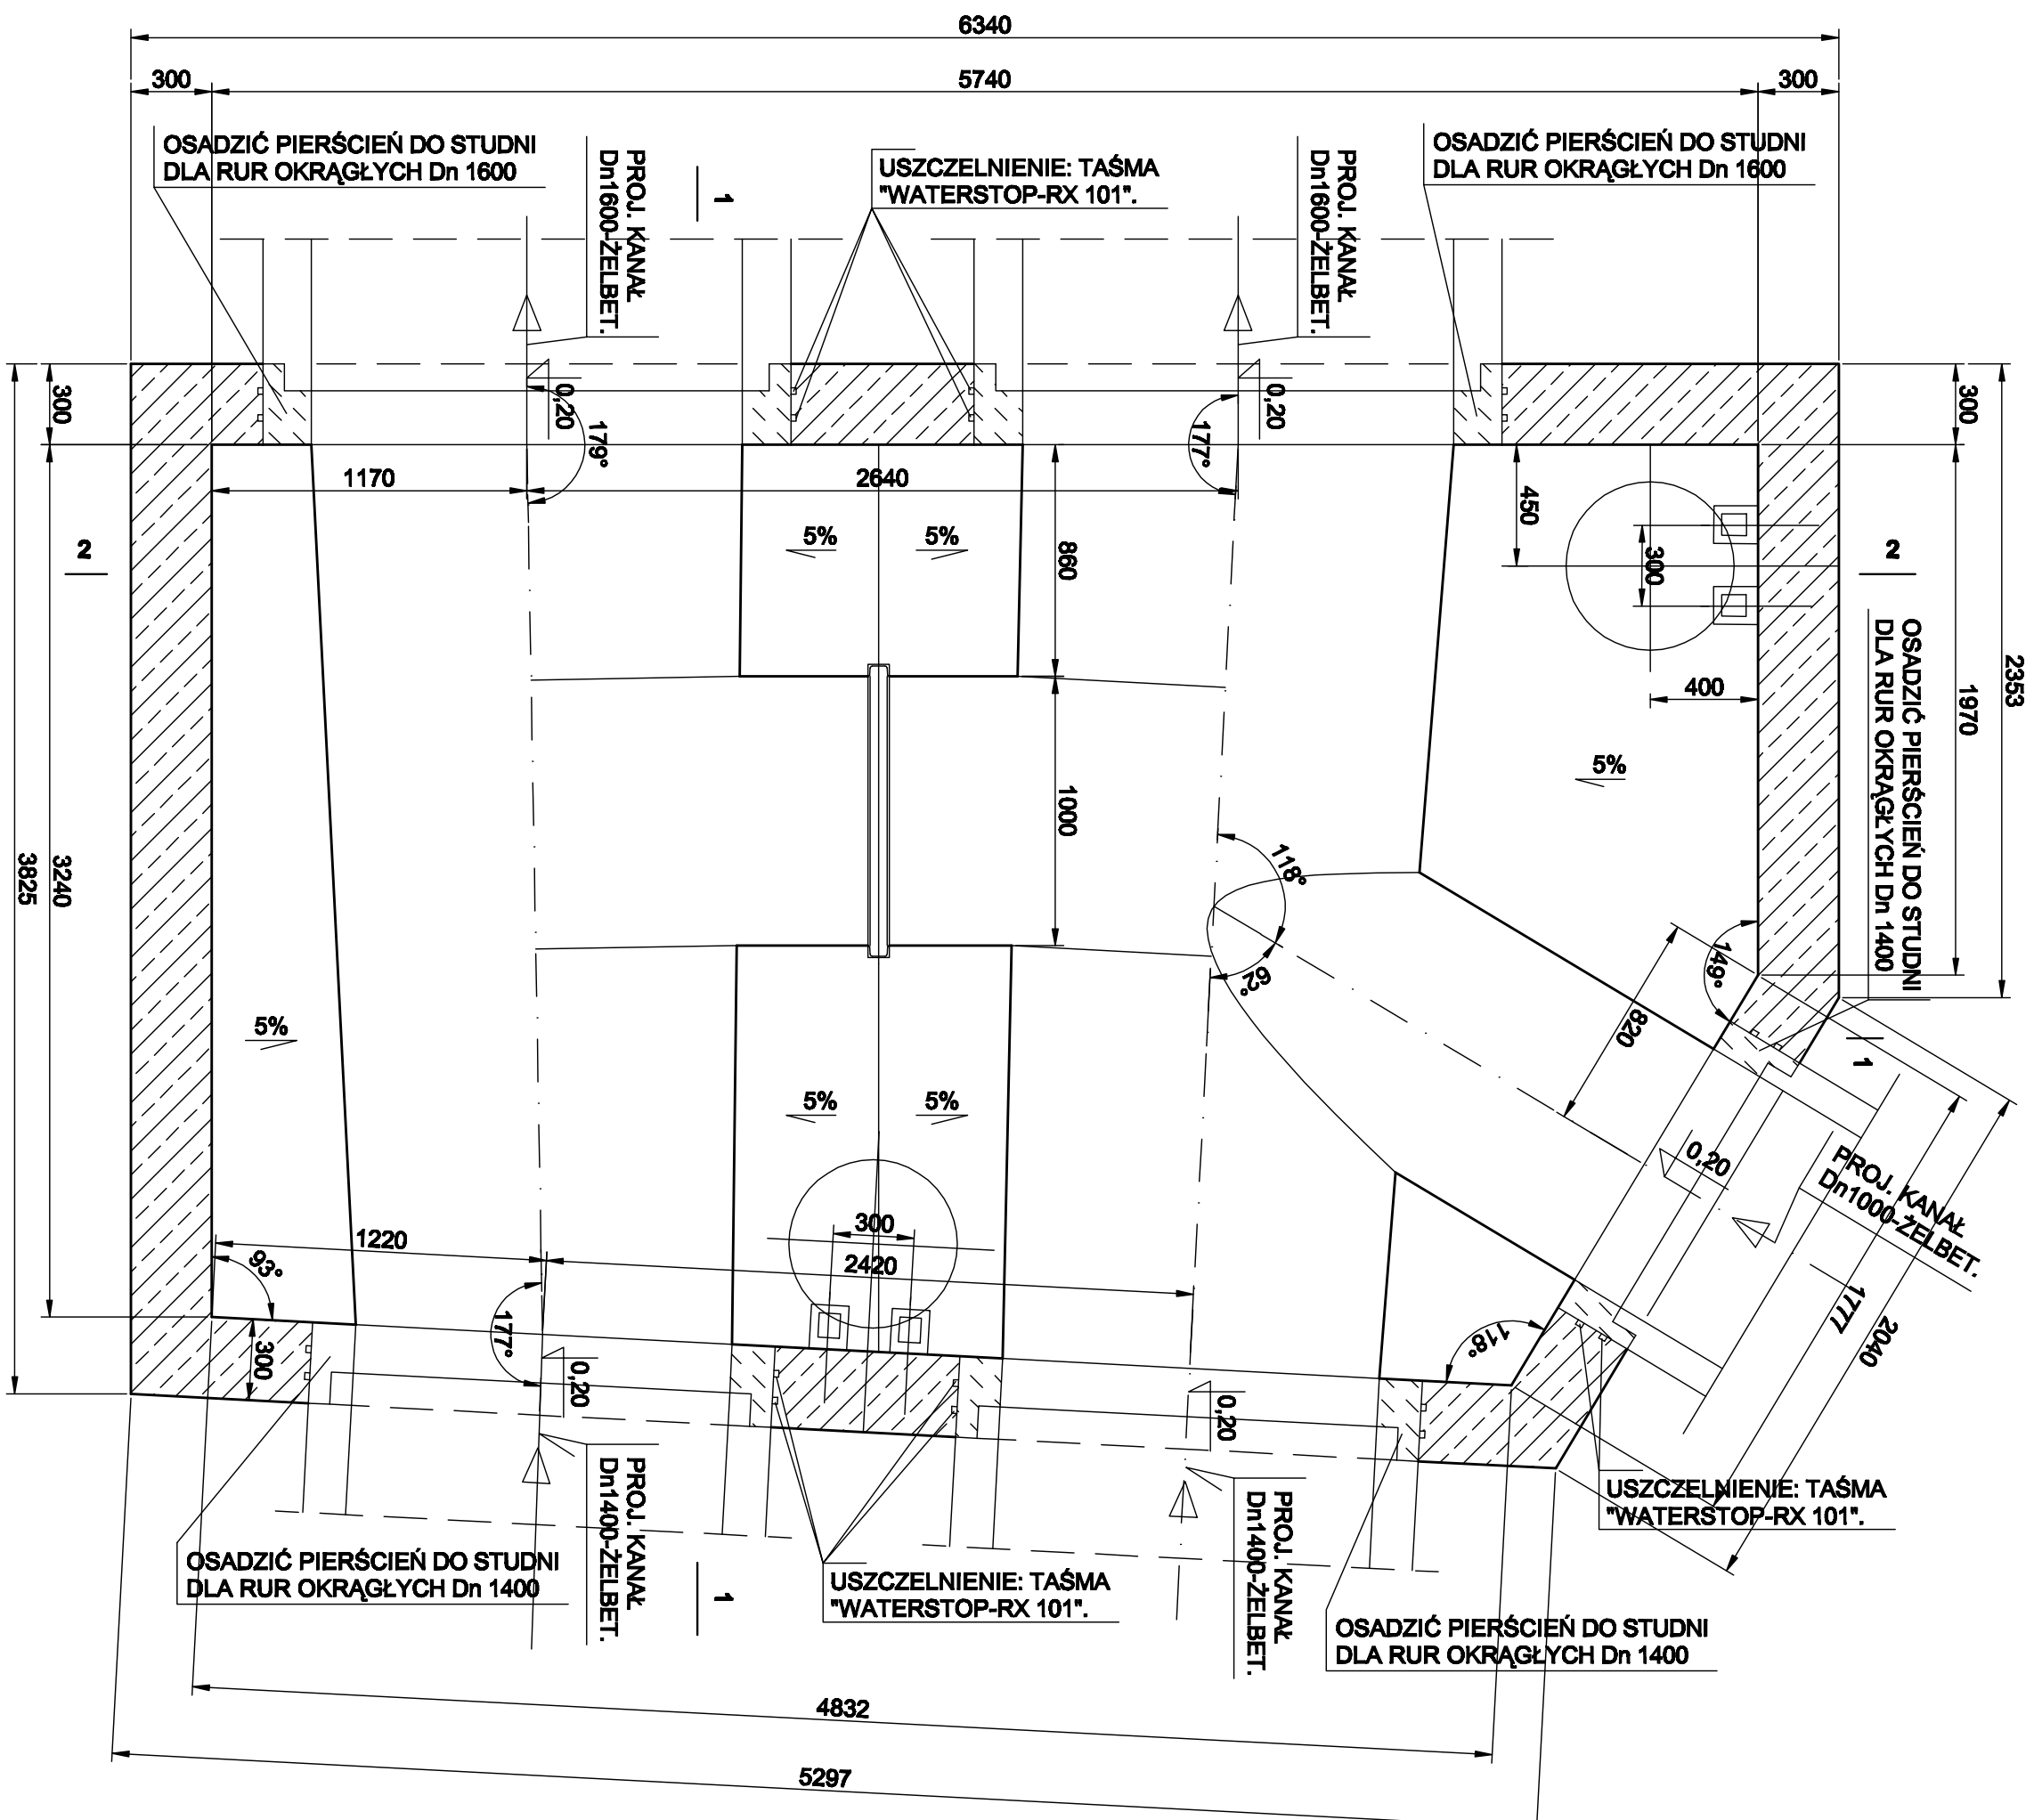

PRZEMKÓJ 1-1

1:25

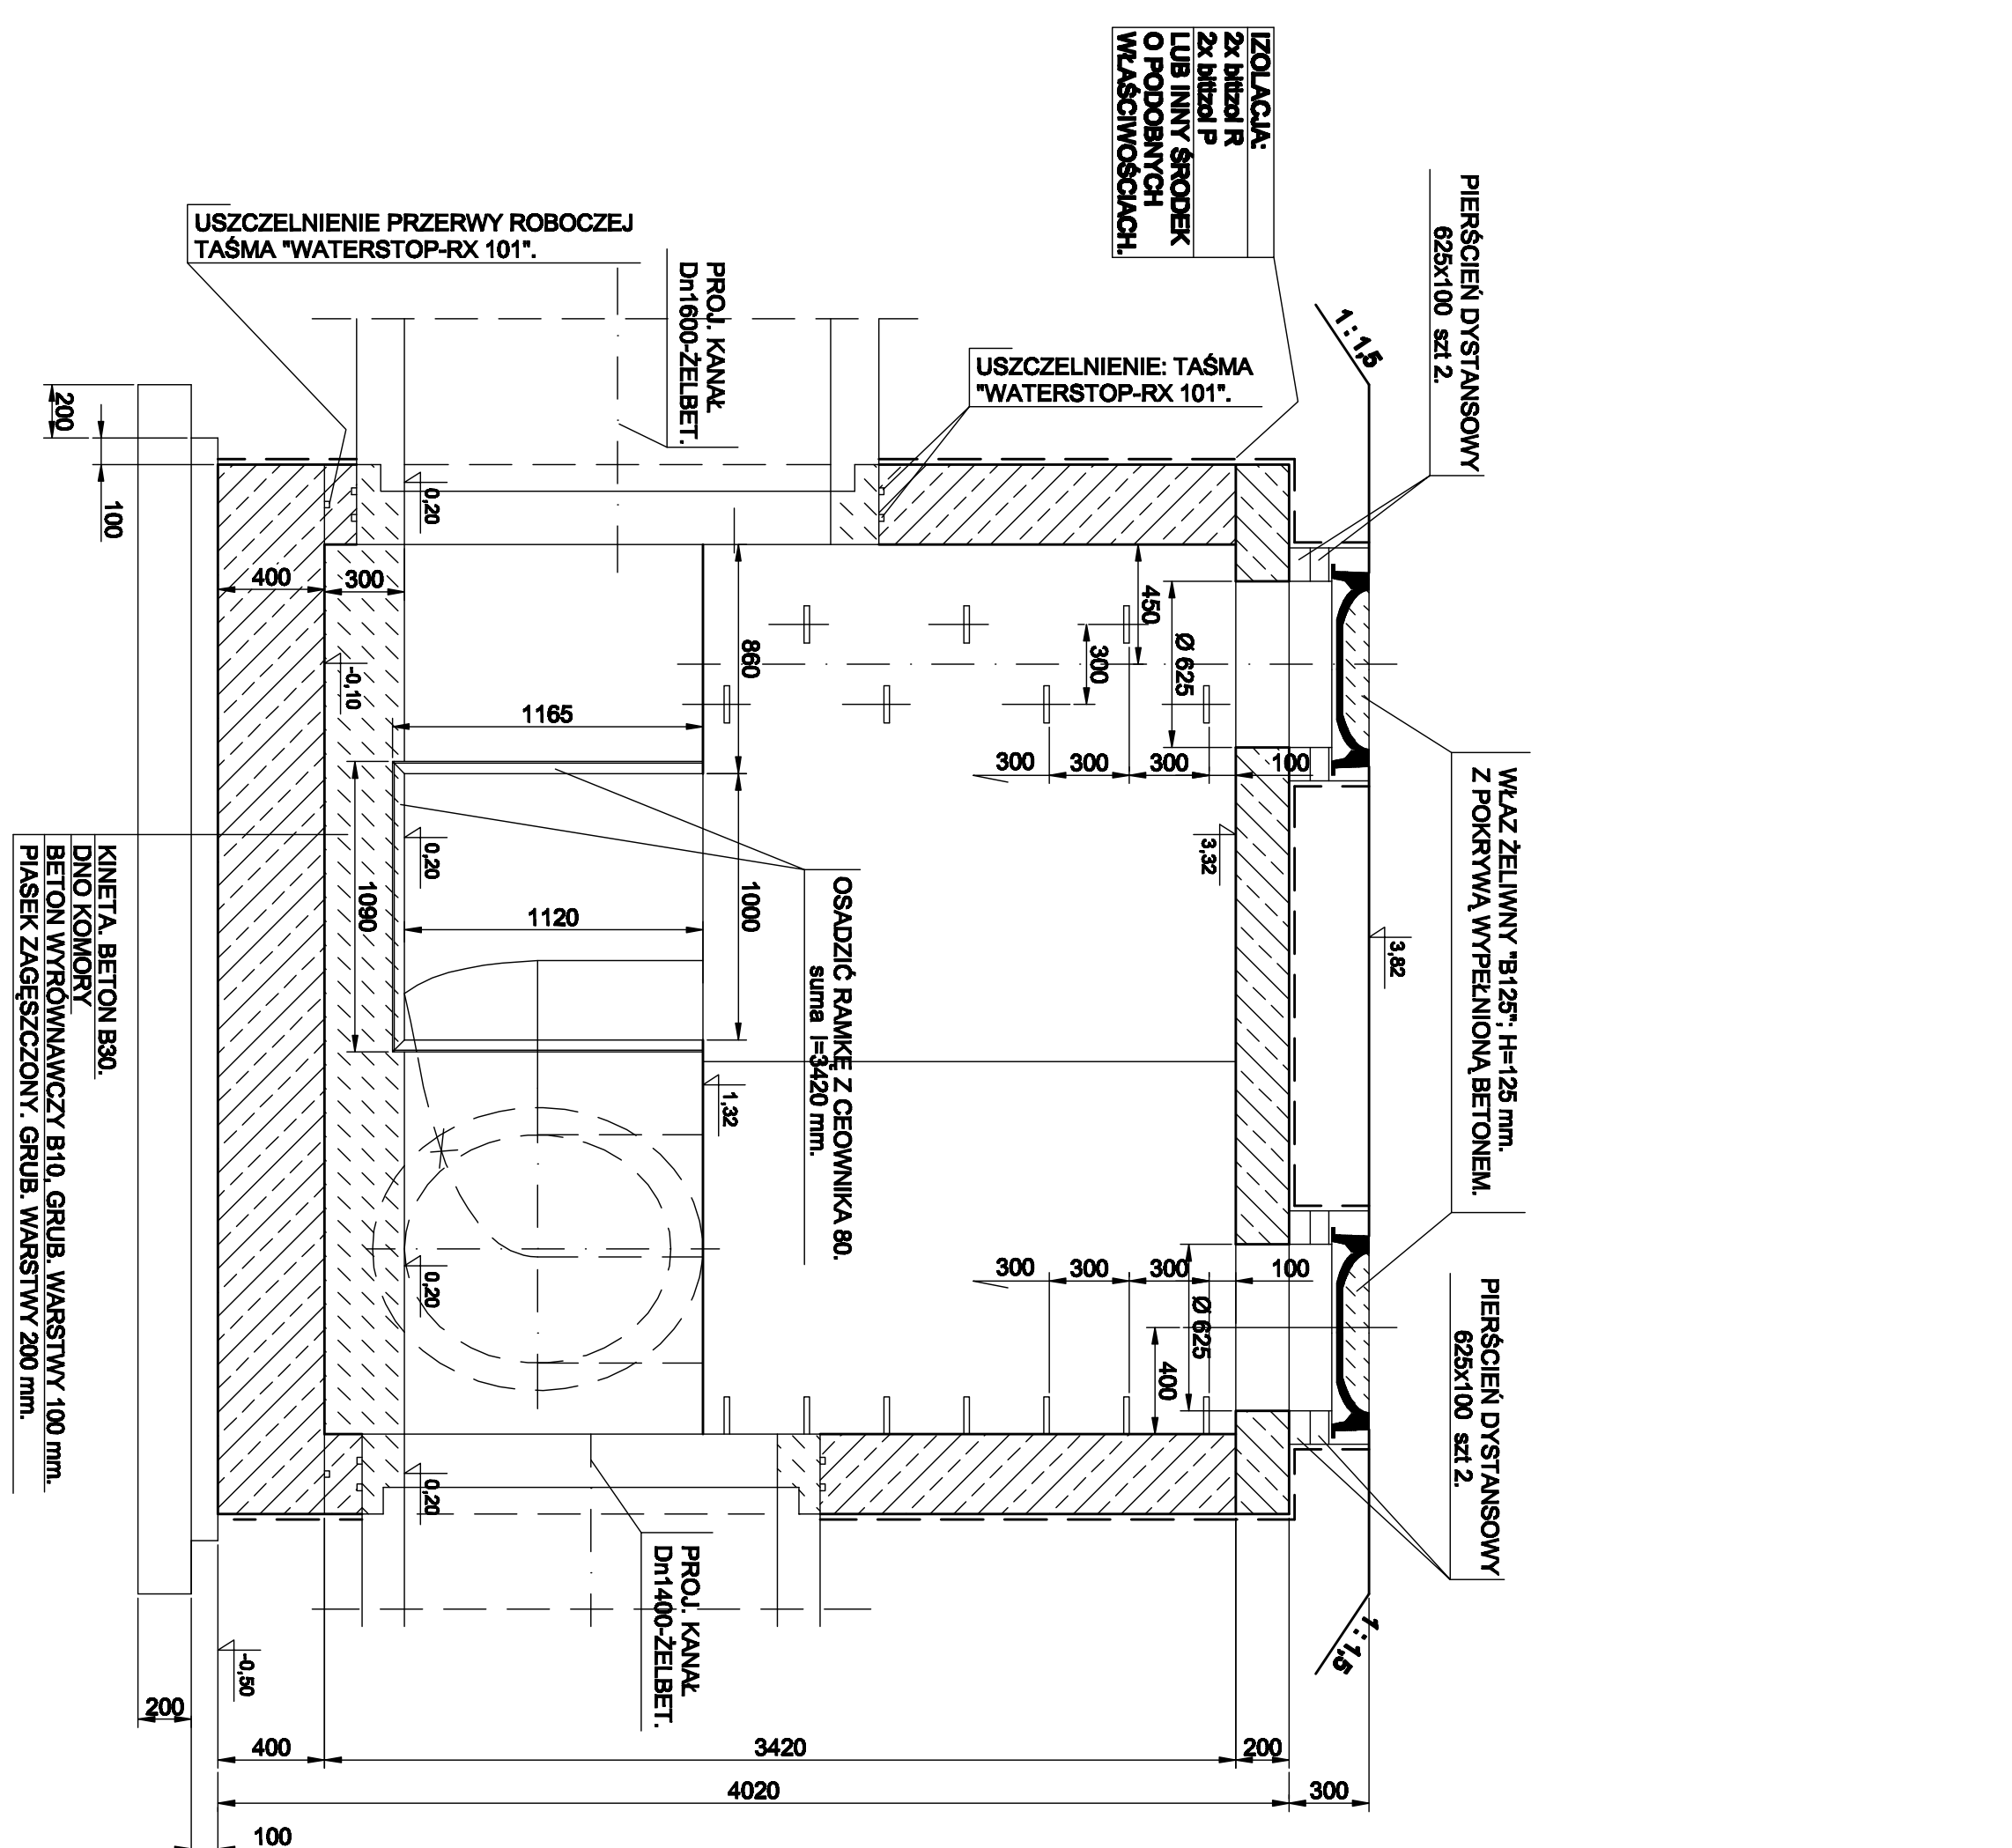

PRZEKRÓJ 2-2

1:25

