
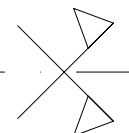



SKALA 1:20

Technical drawing of a staircase with a ramp and stairs. The drawing includes the following dimensions and annotations:

- Overall Dimensions:**
 - Horizontal length: 420
 - Vertical height: 190
 - Stair width: 110
- Ramp Section:**
 - Length: 406
 - Width: 90
 - Angle: 153°
 - Radius: 23
 - Offset: 30
 - Stair width: 110
- Stair Section:**
 - Length: 12x152x300
 - Angle: 2%
 - Stair width: 110
- Annotations:**
 - W1 (multiple locations)
 - 50x50x5
 - mocowanie wg rysunku det W1
 - $\sim 2,5\%$

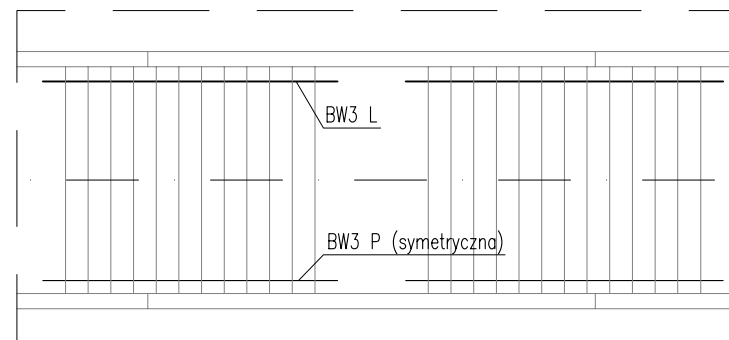

SYTUACJA

 <p style="font-size: 24pt; font-weight: bold; margin: 0;">BPBK s.a.</p> <p style="font-size: 10pt; margin: 0;">Biuro Projektów Budownictwa Komunalnego spółka akcyjna w Gdańsku</p> <p style="font-size: 8pt; margin: 0;">80-237 Gdańsk, ul. Jana Uphagena 27 tel. 058 341-40-11; fax 058 341-89-46</p>	<div style="text-align: center;"> <p style="font-size: 12pt; margin: 0;">BUDOWA SZCZECIŃSKIEGO SZYBKIEGO TRAMWAJU</p> <p style="font-size: 12pt; margin: 0;">ETAP Ic – BUDOWA SST</p> <p style="font-size: 12pt; margin: 0;">NA ODCINKU OD BASENU GÓRNICZEGO DO PĘTLI PRZY ULICY TURKUSOWEJ</p> <p style="font-size: 24pt; font-weight: bold; margin: 0;">BALUSTRA DA BW4</p> </div> <table border="1" style="width: 100%; border-collapse: collapse; margin-top: 5px;"> <tr> <td colspan="2" style="padding: 5px;"> <i>Stadium opracowania:</i> PROJEKT WYKONAWCZY </td> </tr> <tr> <td style="width: 50%; padding: 5px;"> <i>Data:</i> 03.2011 </td> <td style="width: 50%; padding: 5px;"> <i>Skala:</i> 1:20 </td> </tr> <tr> <td style="width: 50%; padding: 5px;"> <i>Nr zlec:</i> 9390 </td> <td style="width: 50%; padding: 5px;"> <i>Nr arch:</i> </td> </tr> </table> <div style="text-align: right; font-size: 24pt; font-weight: bold; margin-top: 10px;">8</div> <div style="text-align: right; font-size: 12pt; margin-top: 5px;"><i>Rys nr</i></div>	<i>Stadium opracowania:</i> PROJEKT WYKONAWCZY		<i>Data:</i> 03.2011	<i>Skala:</i> 1:20	<i>Nr zlec:</i> 9390	<i>Nr arch:</i>
<i>Stadium opracowania:</i> PROJEKT WYKONAWCZY							
<i>Data:</i> 03.2011	<i>Skala:</i> 1:20						
<i>Nr zlec:</i> 9390	<i>Nr arch:</i>						

<i>Projektant:</i>	mgr inż. arch. Jacek ŚLIWIŃSKI	specj. architektoniczna	15/Gd/00
<i>Opracowanie:</i>	mgr inż. arch. Piotr PASZKOWSKI	specj. –	
	–	specj. –	
	–	specj. –	
	–	specj. –	
<i>Sprawdzający:</i>	mgr inż. arch. Anna SMÓŁKO	specj. architektoniczna	376/94/OL