




RZUT

1:25

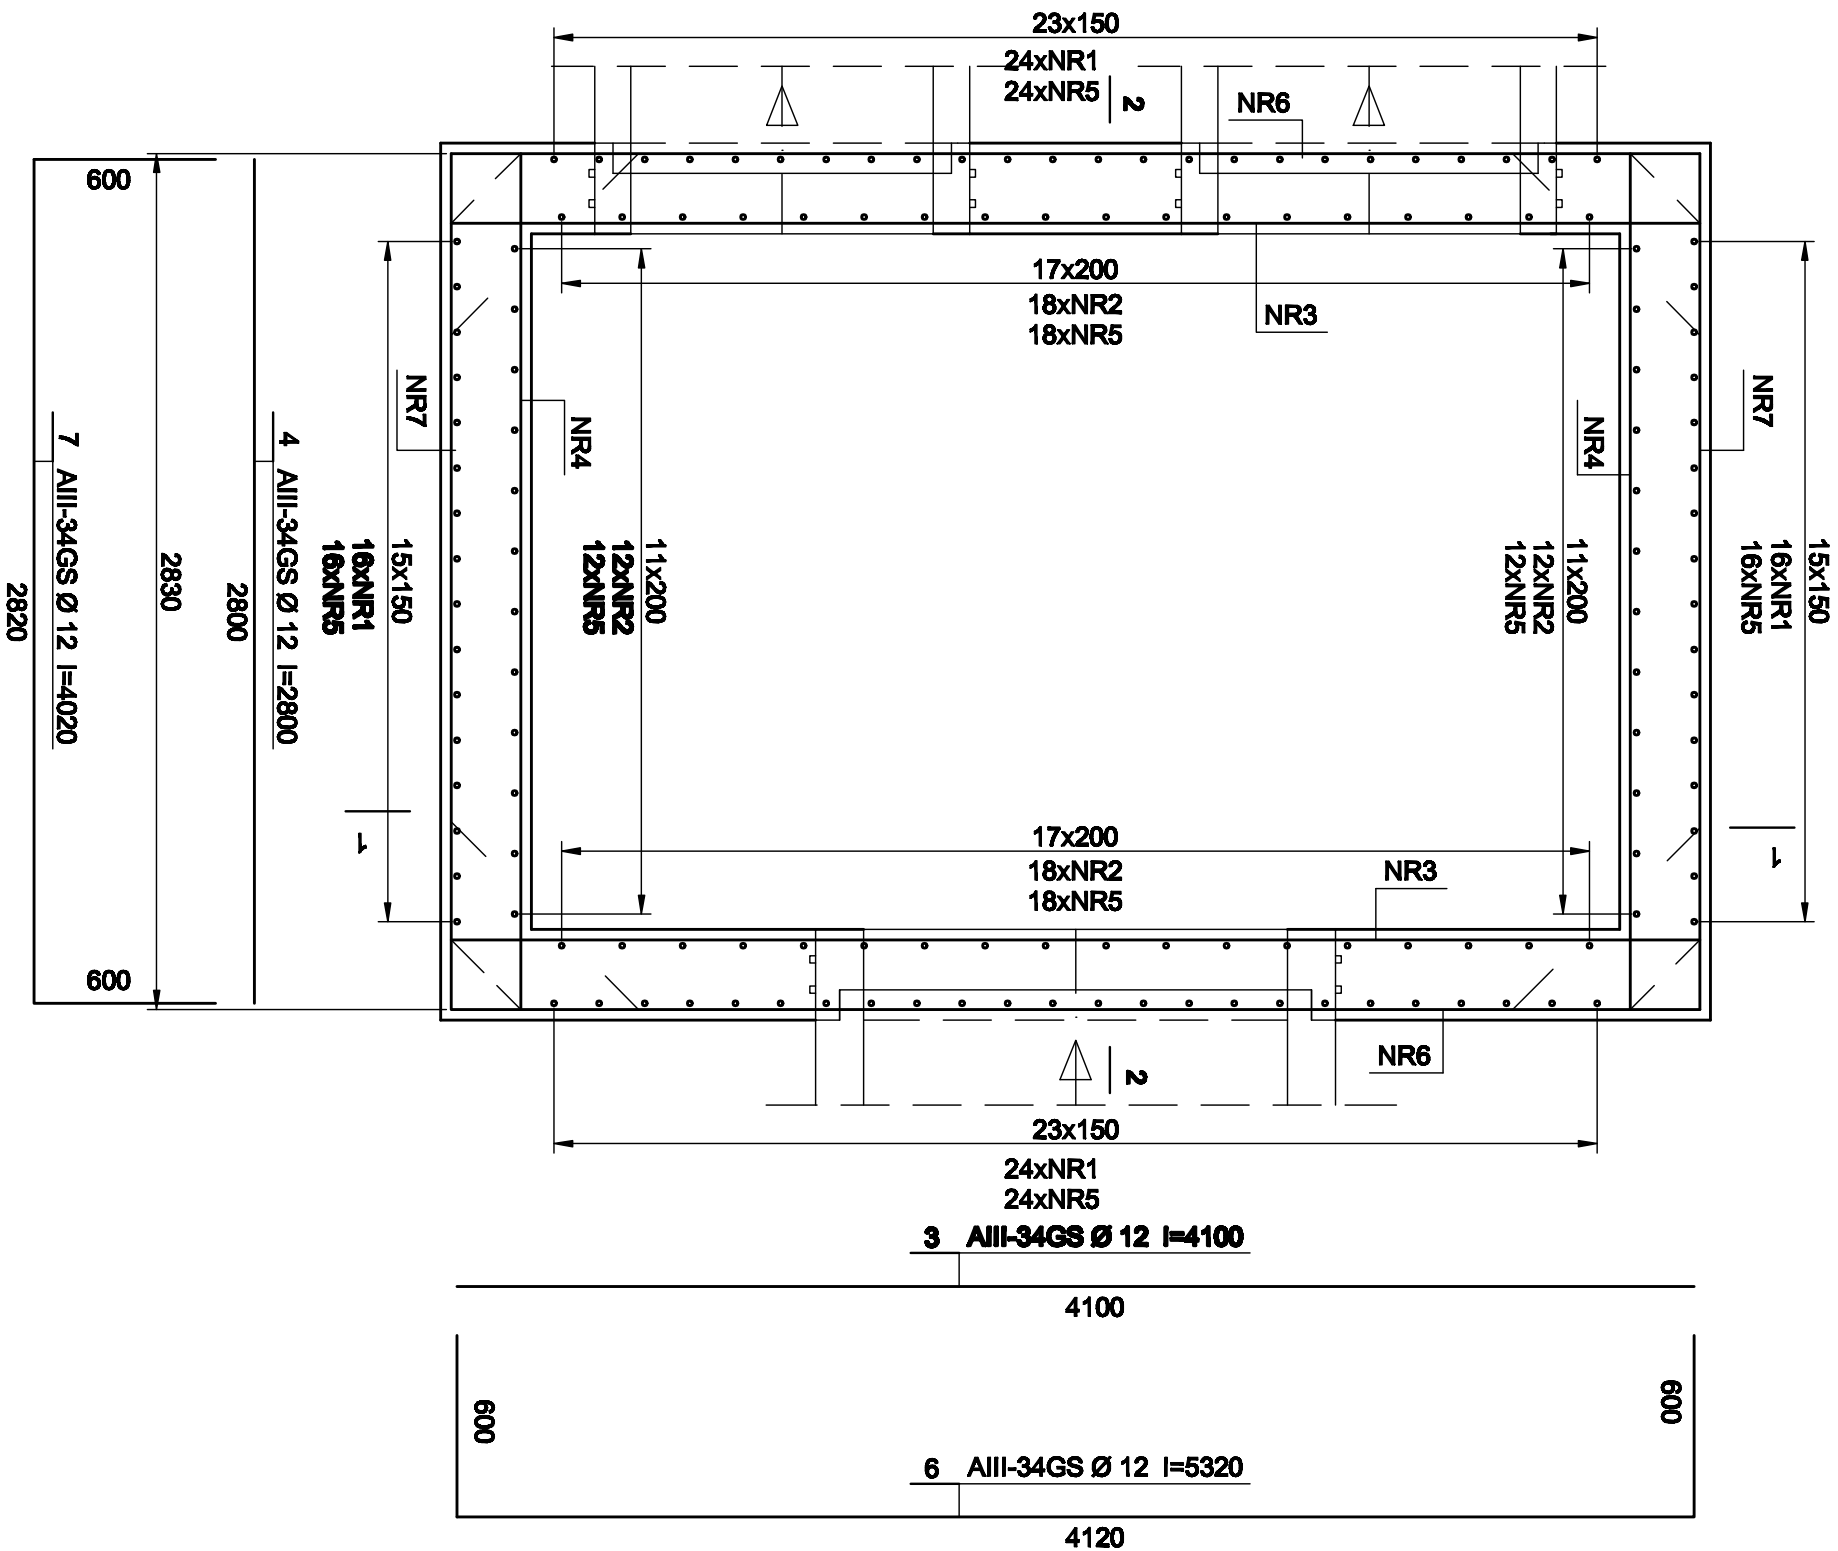

PRZEKRÓJ 1-1

1:25

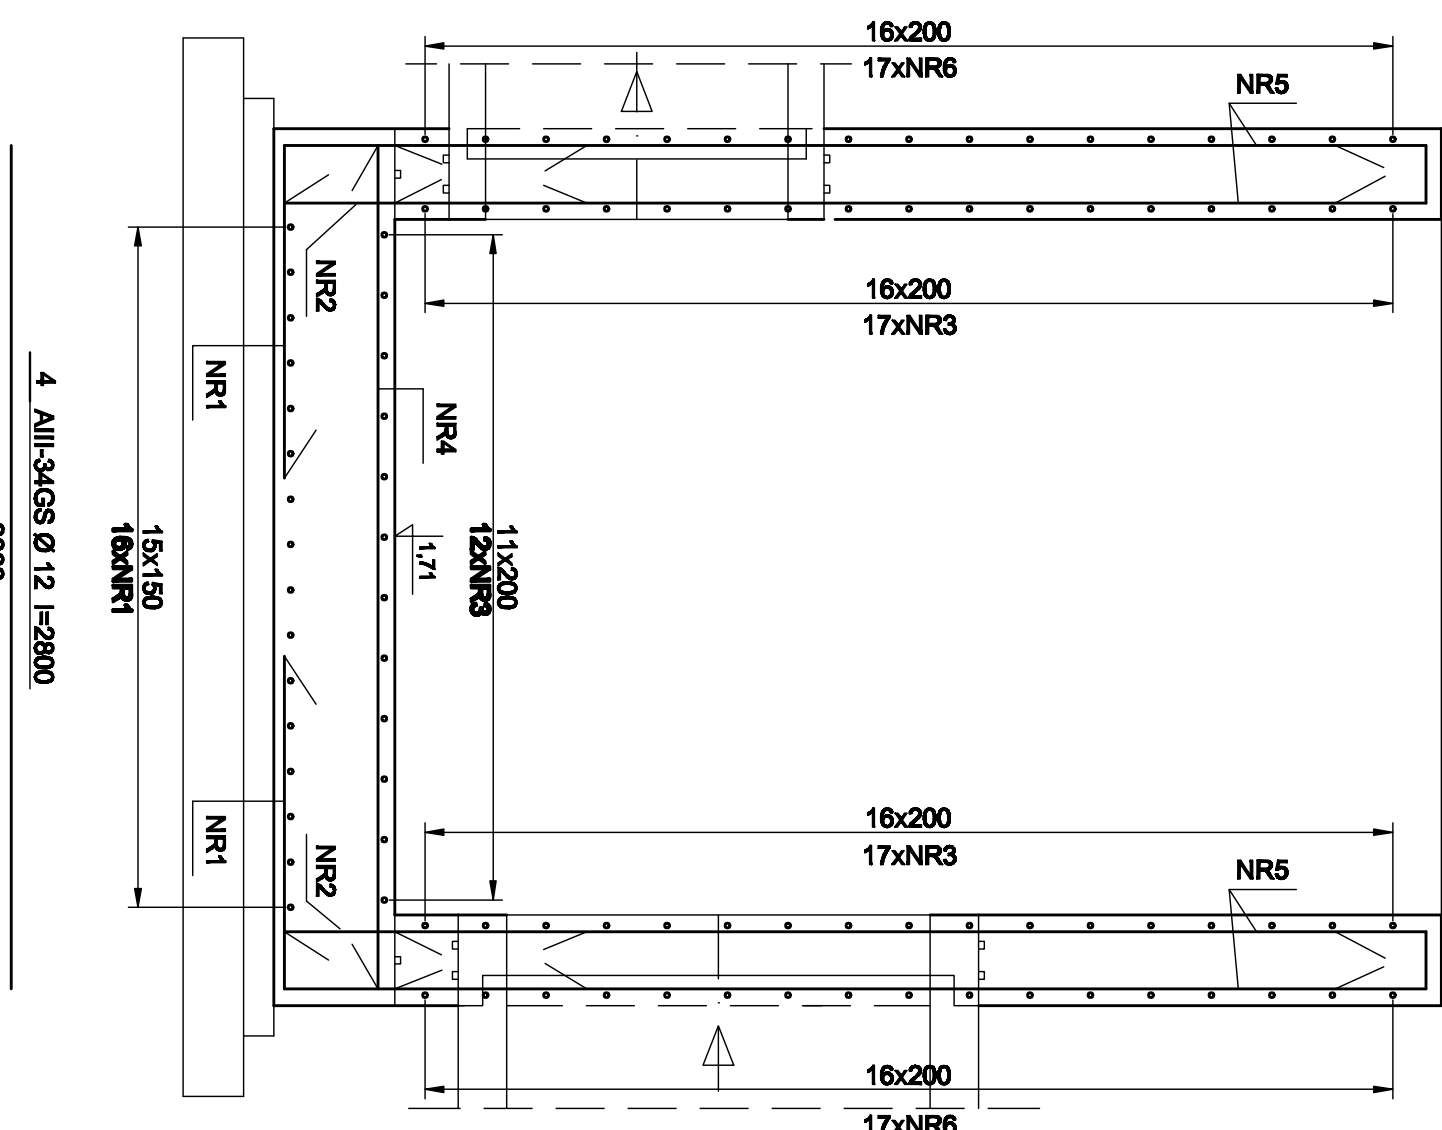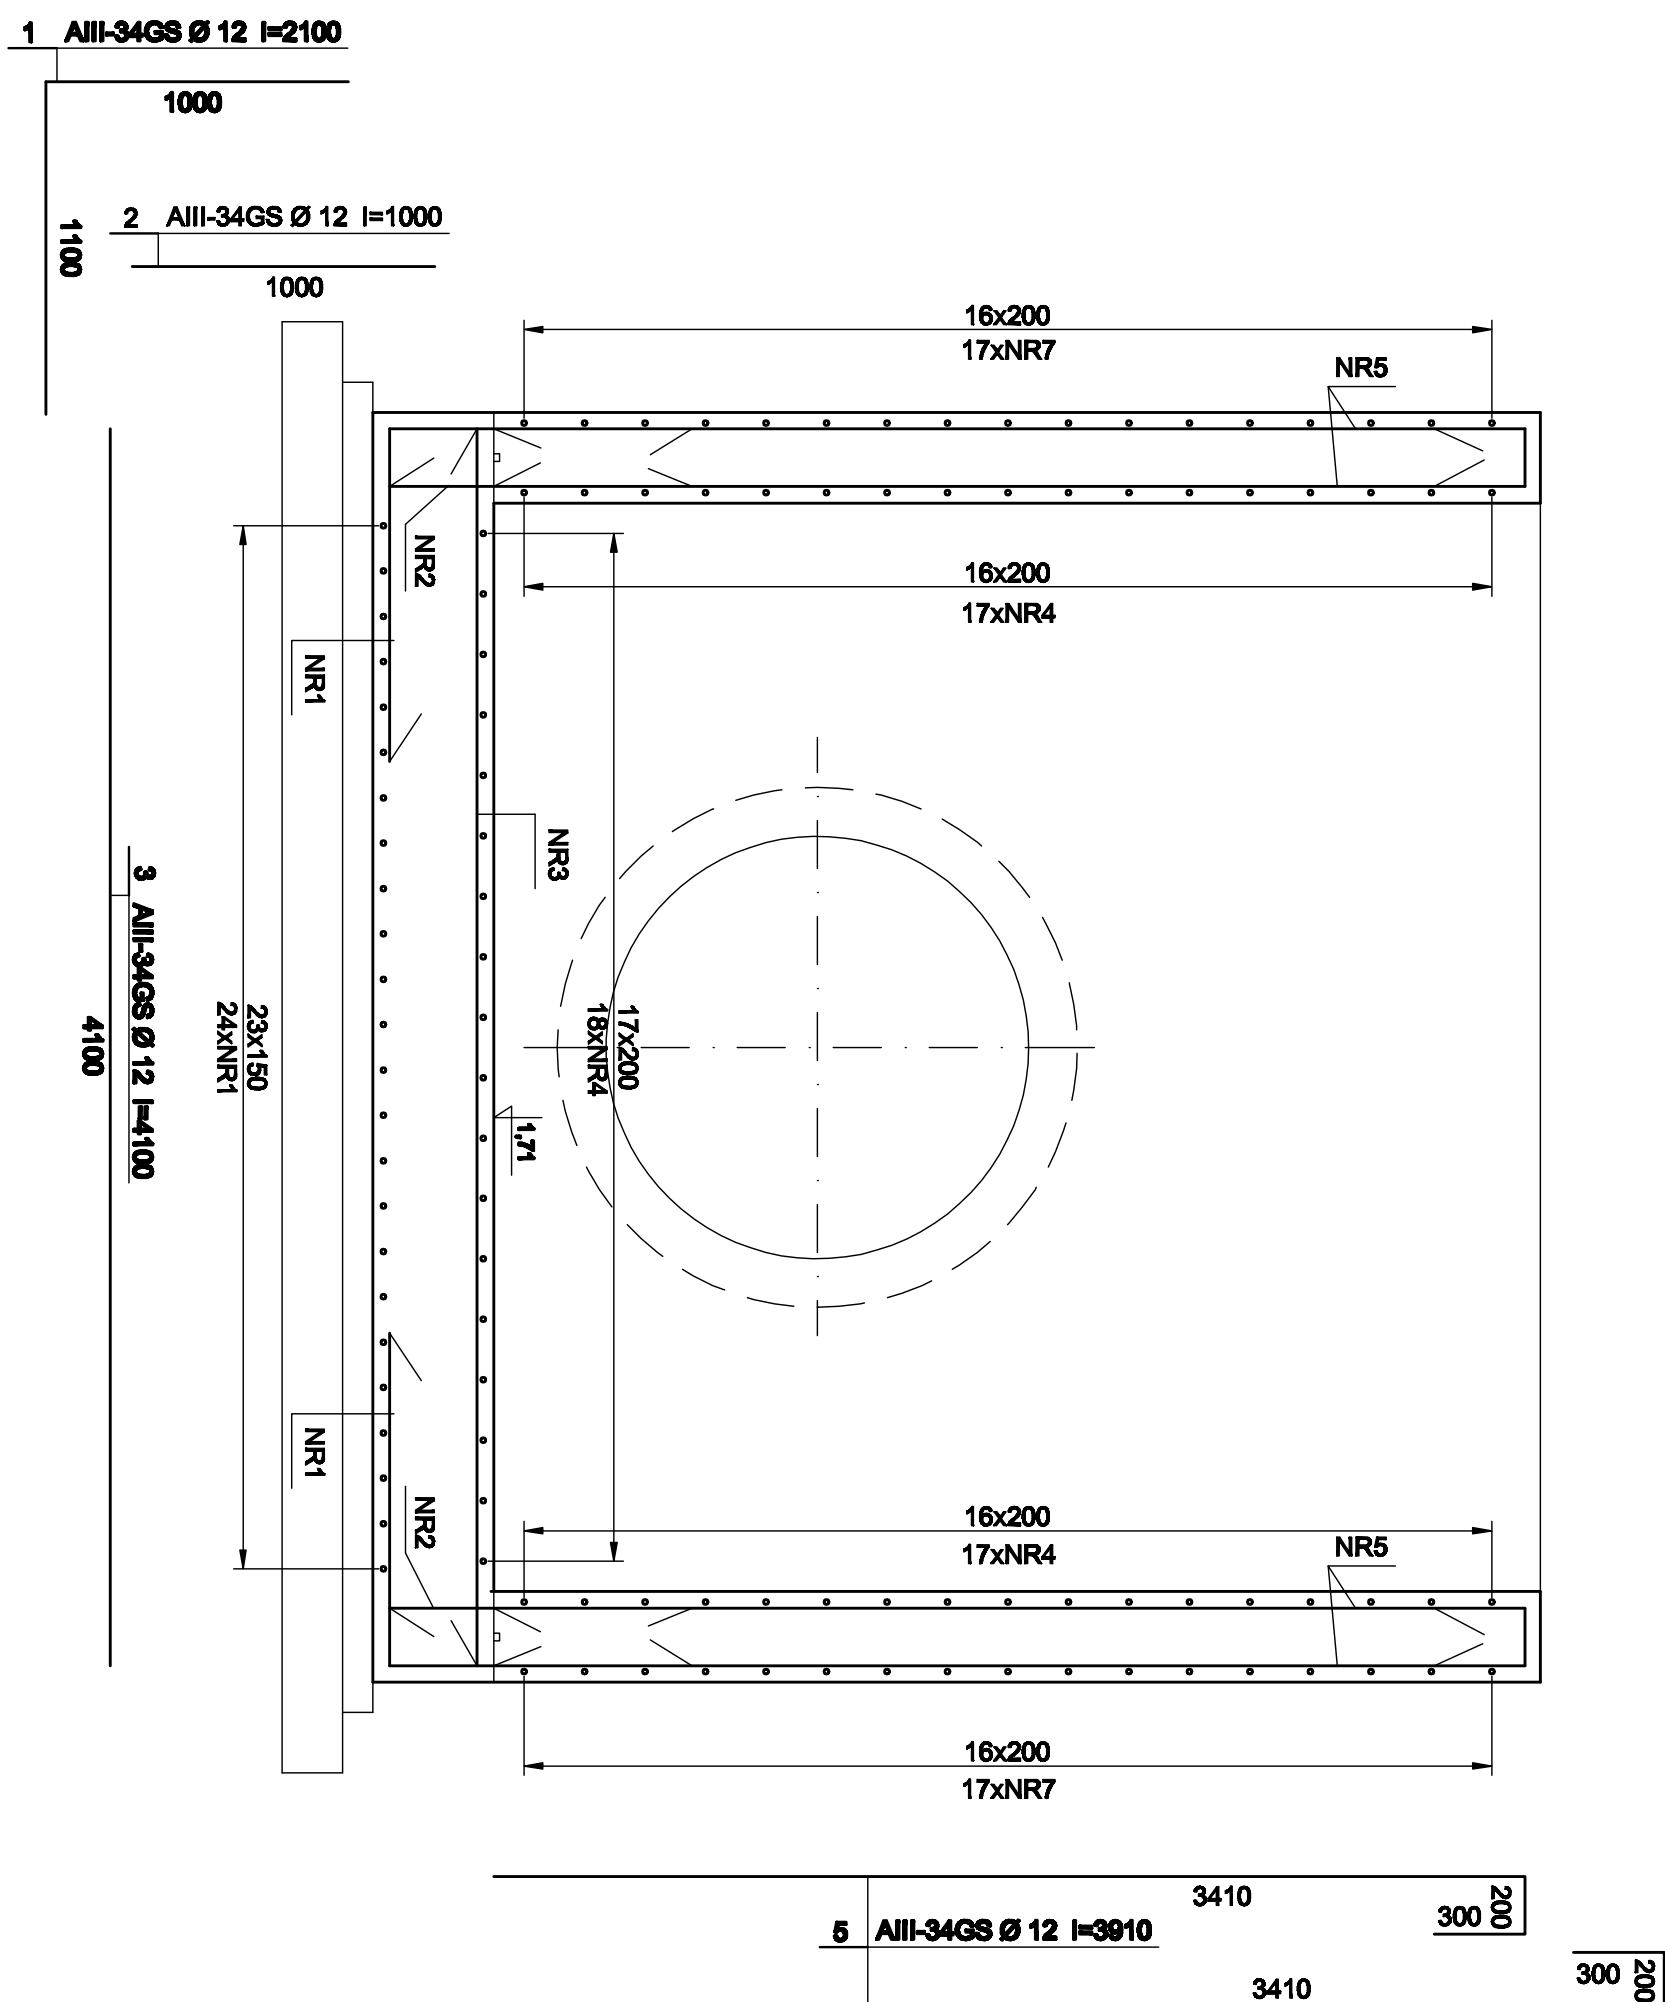

PRZEKRÓJ 2-2

1:25

WYKAZ STALI ZBRJOJENOWEL												
NR	GAT' STALI		DUUGOŠĆ mm	ILOŠĆ	DUUGOŠĆ ŁĄCZNA							
	A0	All			A0-SlOs		All-34GS					
	SlOs	34GS				Ø 8		Ø12				
	m	m	szt.						m			
1	Ø12	2,10	80						168,00			
2	Ø12	1,00	60						60,00			
3	Ø12	4,10	46						188,60			
4	Ø12	2,80	52						145,60			
5	Ø12	3,91	140						547,40			
6	Ø12	5,32	34						180,88			
7	Ø12	4,02	34						136,68			

UWAGA:
W MIEJSCU KANAŁÓW PRĘTY PRZECIĄG
I WGIĄĆ W ŚCIANĘ.

BETON: B30
STAL: AII-34GS
OTULINA: min a=25 mm

[illegible]