


RZUT KOMORY K20

1:25

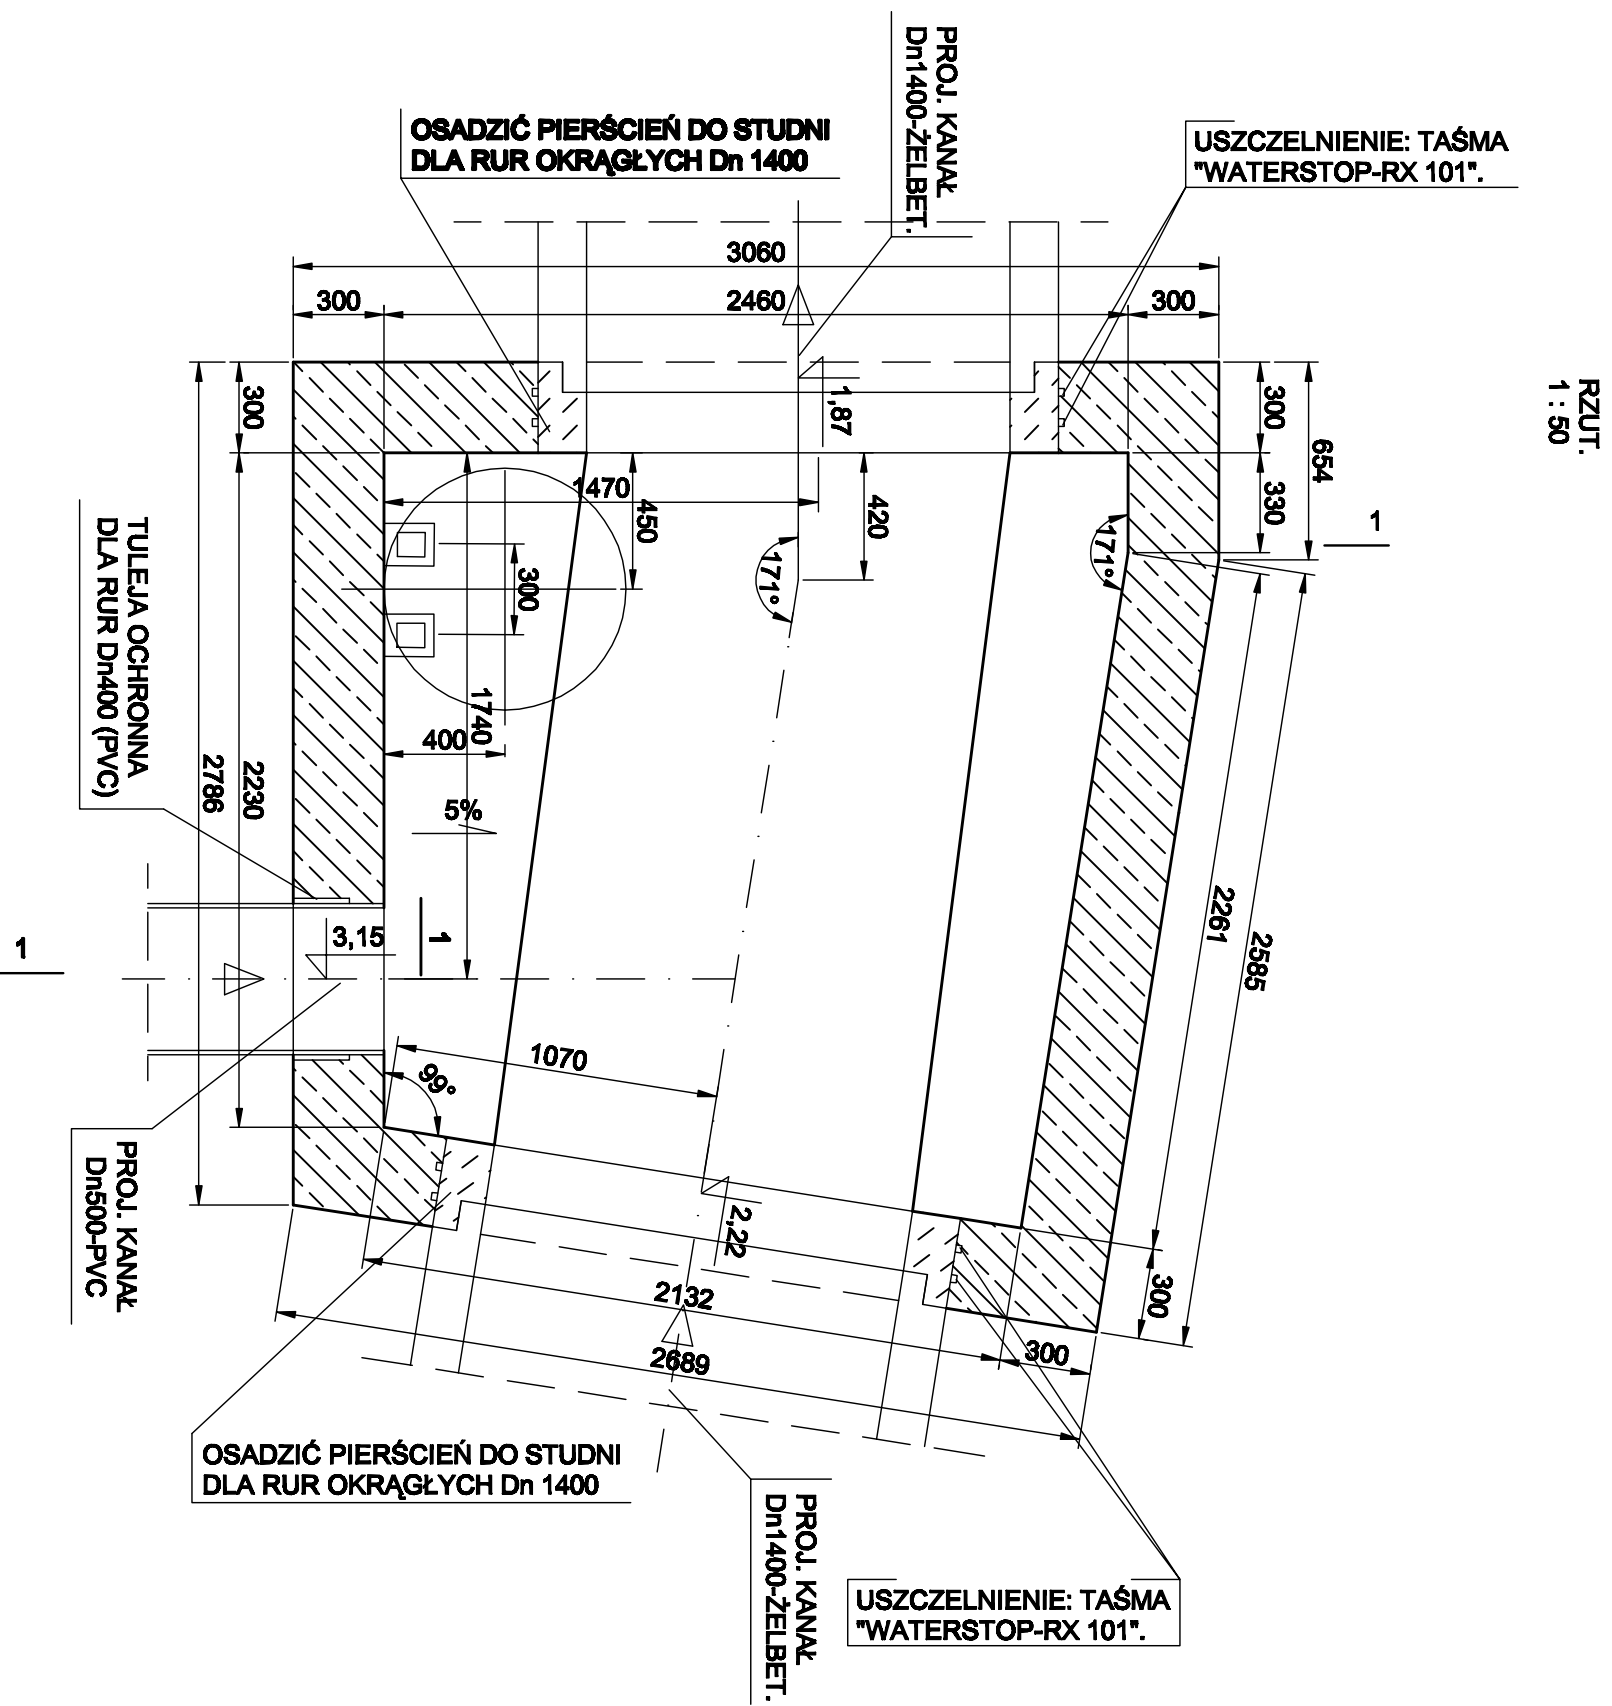

PRZEKRÓJ 1-1

1:25

