

# WSPÓŁRZĘDNE GEODEZYJNE


punkt	X	Y
A1	43643,84	93892,48
A2	43648,44	93899,56
A3	43605,86	93891,63
A4	43642,22	93930,54
A5	43596,70	93925,48
A6	43634,59	93957,56
A7	43593,44	93892,48
A8	43578,61	93943,61
A9	43670,14	93961,56
A10	43691,93	93862,72

## LEGENDA

-  GRANICA TERENU
-  O4 - OGRODZENIE STAŁOWE H=1,1m
-  WEJŚCIE, WJAZD NA TEREN I DO BUDYNKÓW
-  OBRZEŻE BETONOWE DROGOWE, WTOPIONE
-  OBRZEŻE BETONOWE
-  KORYTKOWY ŚCIEK BETONOWY 50x20x10 cm
-  ODWODNIENIE LINIOWE
-  MASZTY OŚWIETLENIOWE
-  TRYBUNY T1
-  MURKI OPOROWE
-  PROJEKTOWANE SKARPY
-  KOSZE NA ŚMIECI
-  PROJEKTOWANE SCHODY TERENOWE
-  PROJEKTOWANE RZĘDNE TERENU
-  NAWIERZCHNIA SYNTETYCZNA POLIURETANOWA

## PROJEKTOWANE ELEMENTY ZAGOSPODAROWANIA TERENU

1. BOISKO DO PIŁKI RĘCZNEJ
2. BOISKO WIELOFUNKCYJNE
3. BIEŻNIA 40m + SKOK W DAL
4. TENIS STOŁOWY
5. KOŁO DO RZUTU KULĄ
6. PLAC ZABAW
7. PLAC GIER ZESPOŁOWYCH (MINI SIATKÓWKA)
8. ŚCIEŻKA ZDROWIA
9. BUDYNEK ZAPLECZA SANITARNEGO

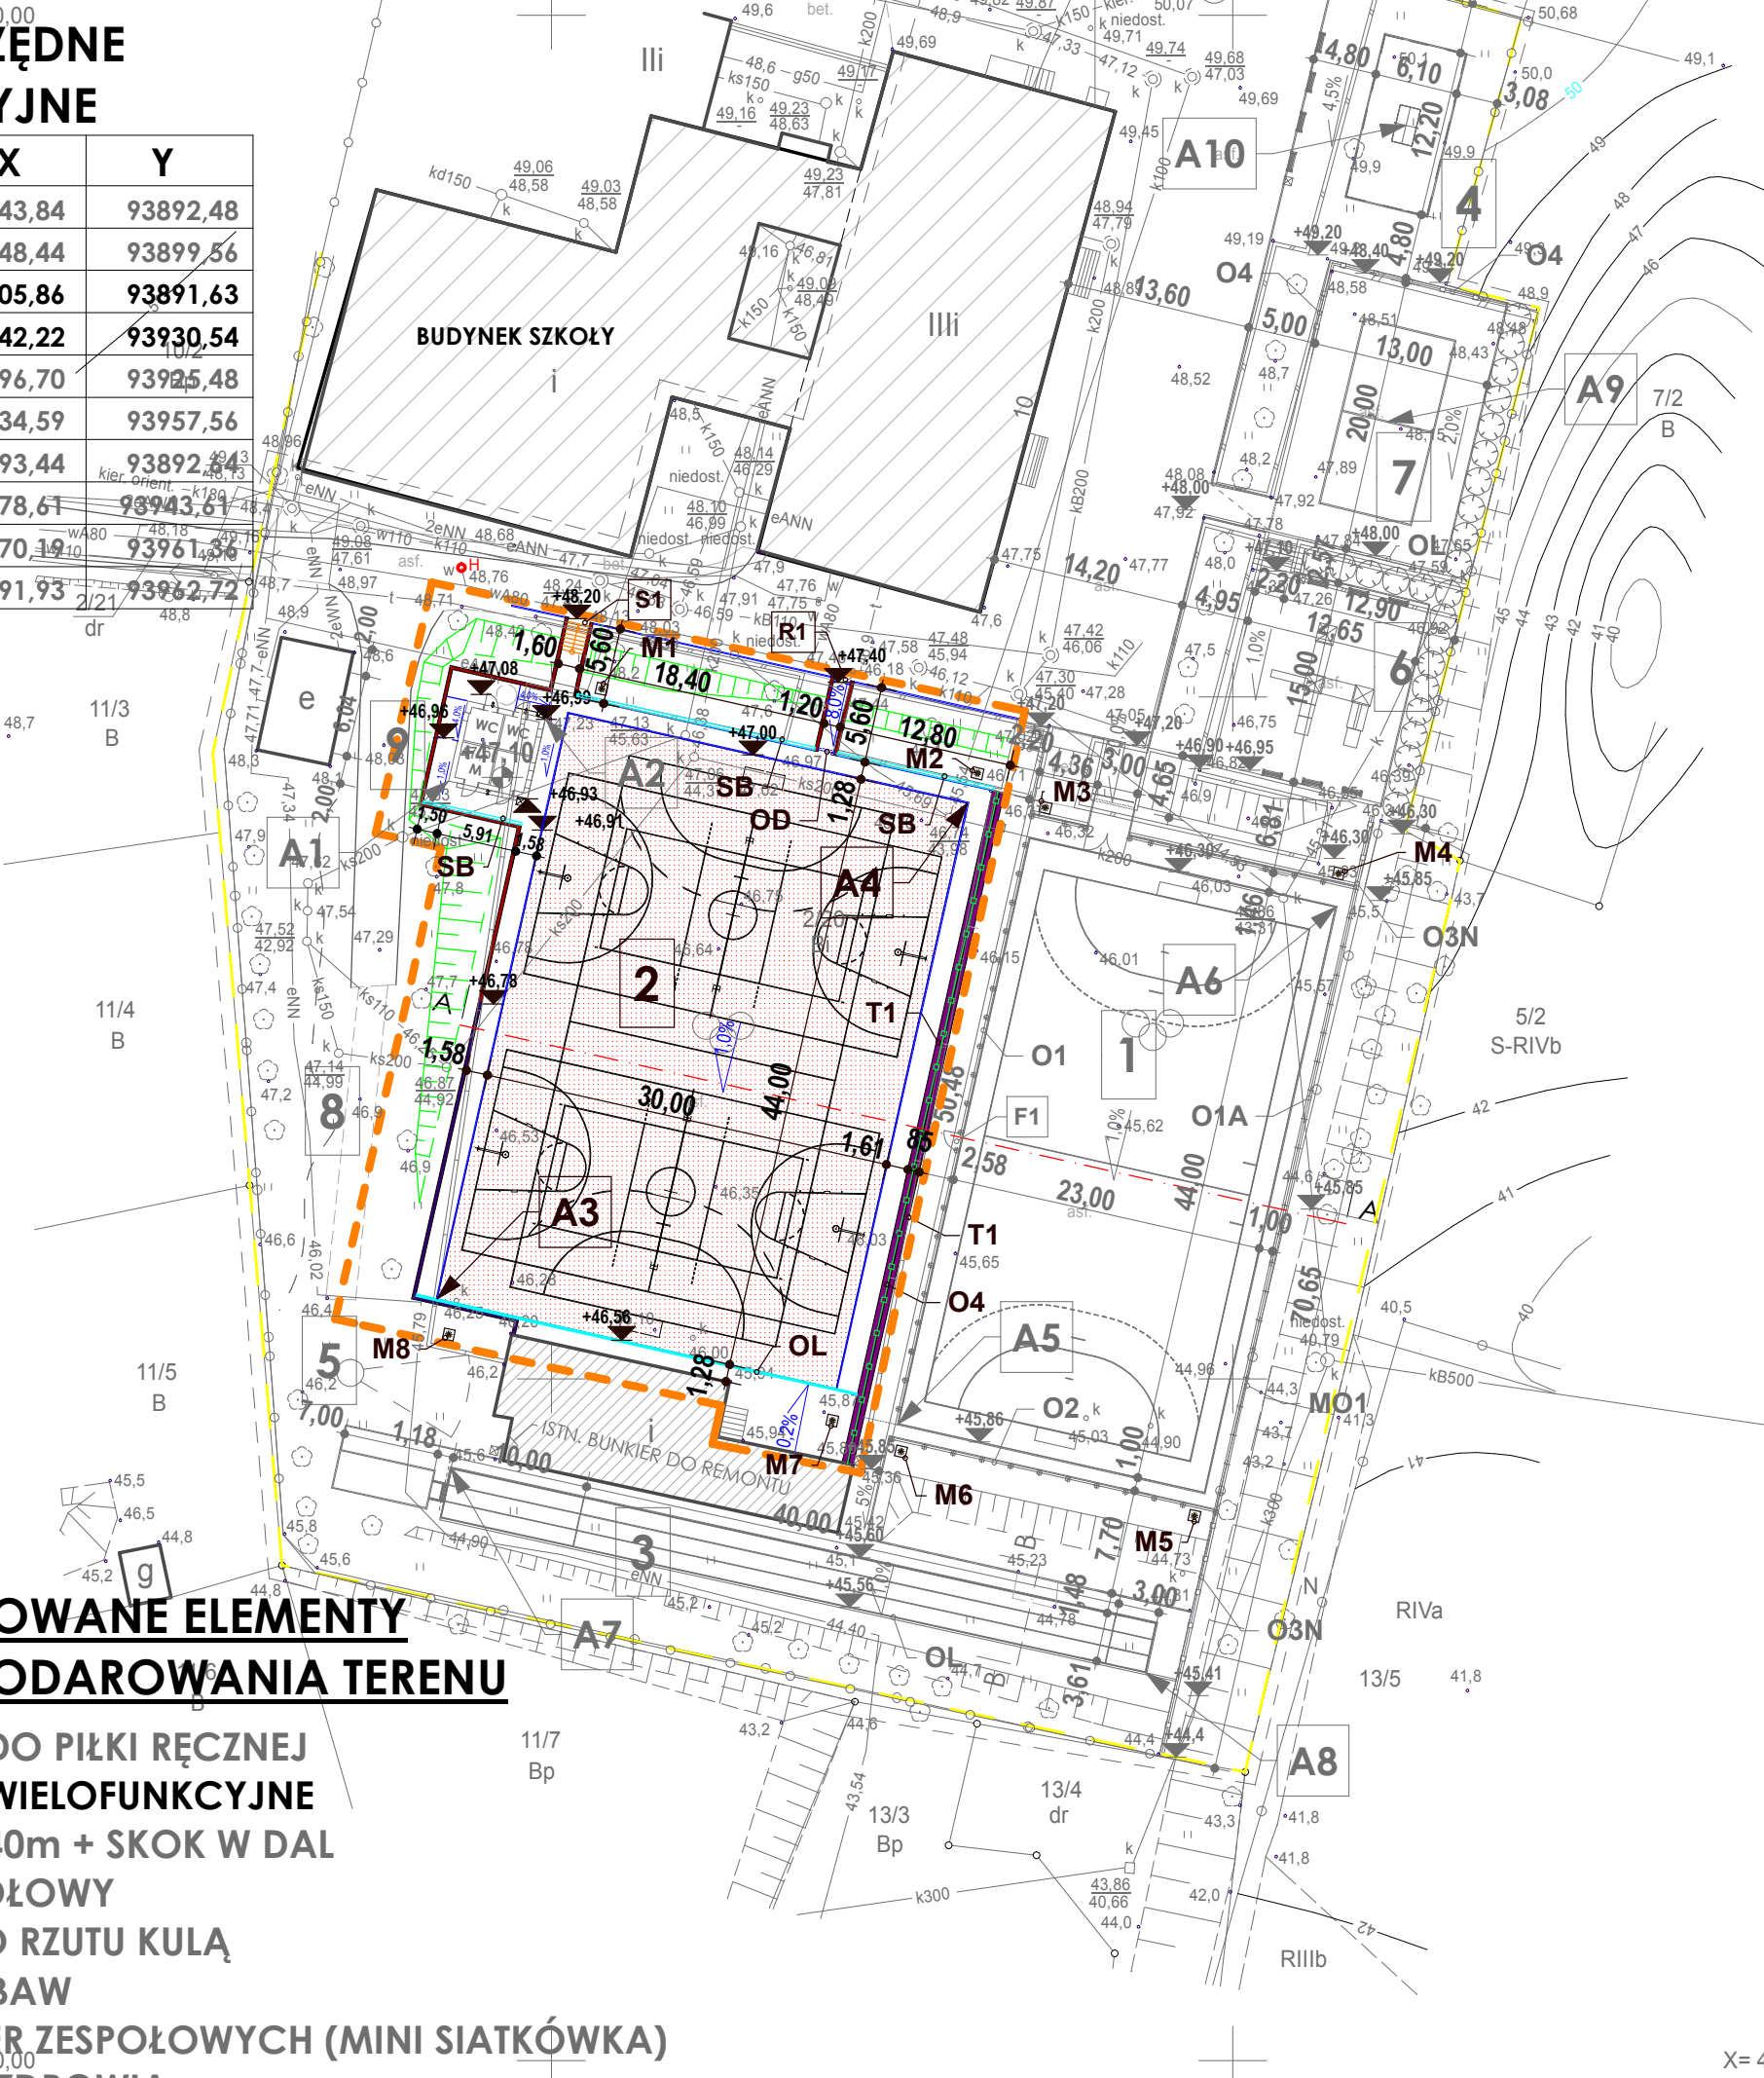

X= 43550,00  
Y= 94000,00